



1 Main Building West Elevation
202 Scale 1:50

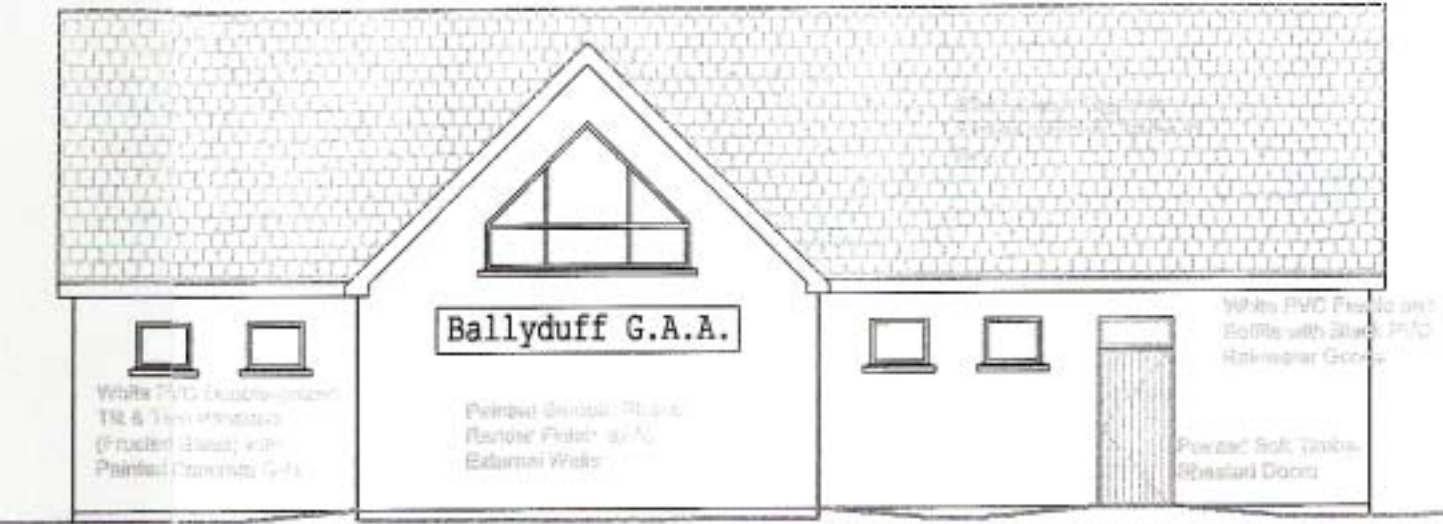

2 Main Building North Elevation
202 Scale 1:50

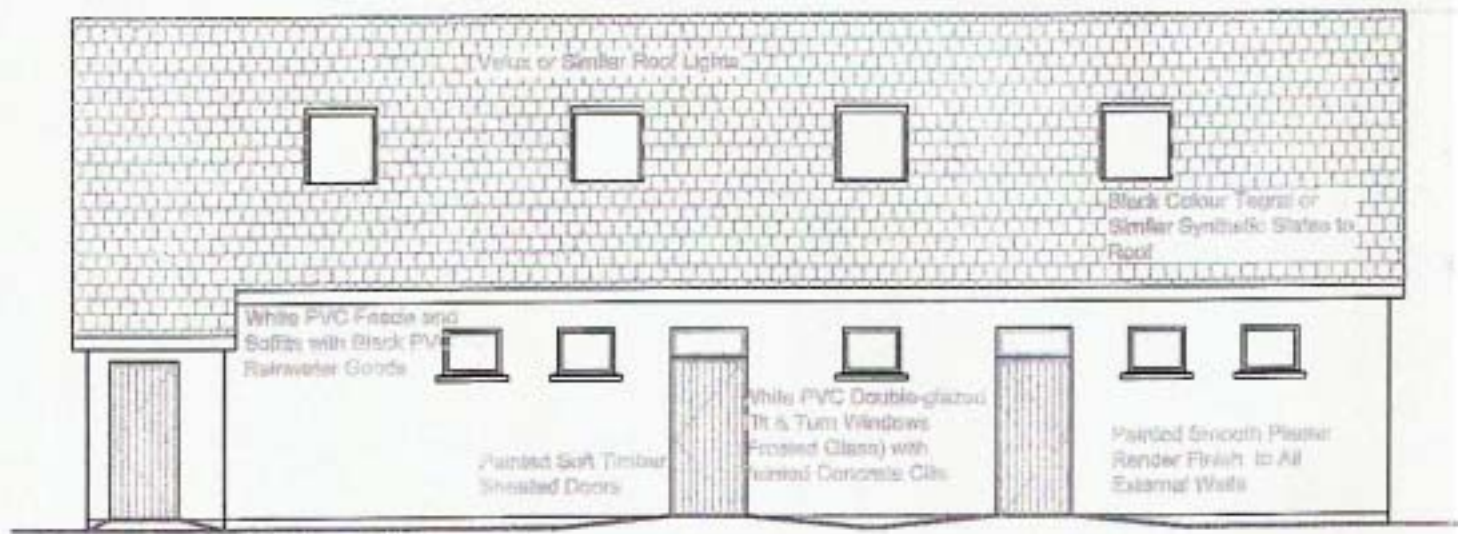

3 Main Building South Elevation
202 Scale 1:50



4 Main Building East Elevation
202 Scale 1:50

FOR CONSTRUCTION A 25/10/05

Brendan Nolan B.E. Consulting Engineer 28 Church Street, Listowel, Co. Kerry.		Tel (068)21832 Fax (068)23253 Mob 0872505521 E-mail: bnolaneng@eircom.net	
Project PROPOSED CLUBHOUSE			
Title FRONT, REAR & SIDE ELEVATIONS			
Client Name	BALLYDUFF G.A.A CLUB		
Date	20/10/05		
Scale	1/100		
Drawing No	16605-06		
Drawn By		Checked By	BN
Revision No.			